

A


B

C


A

B

C

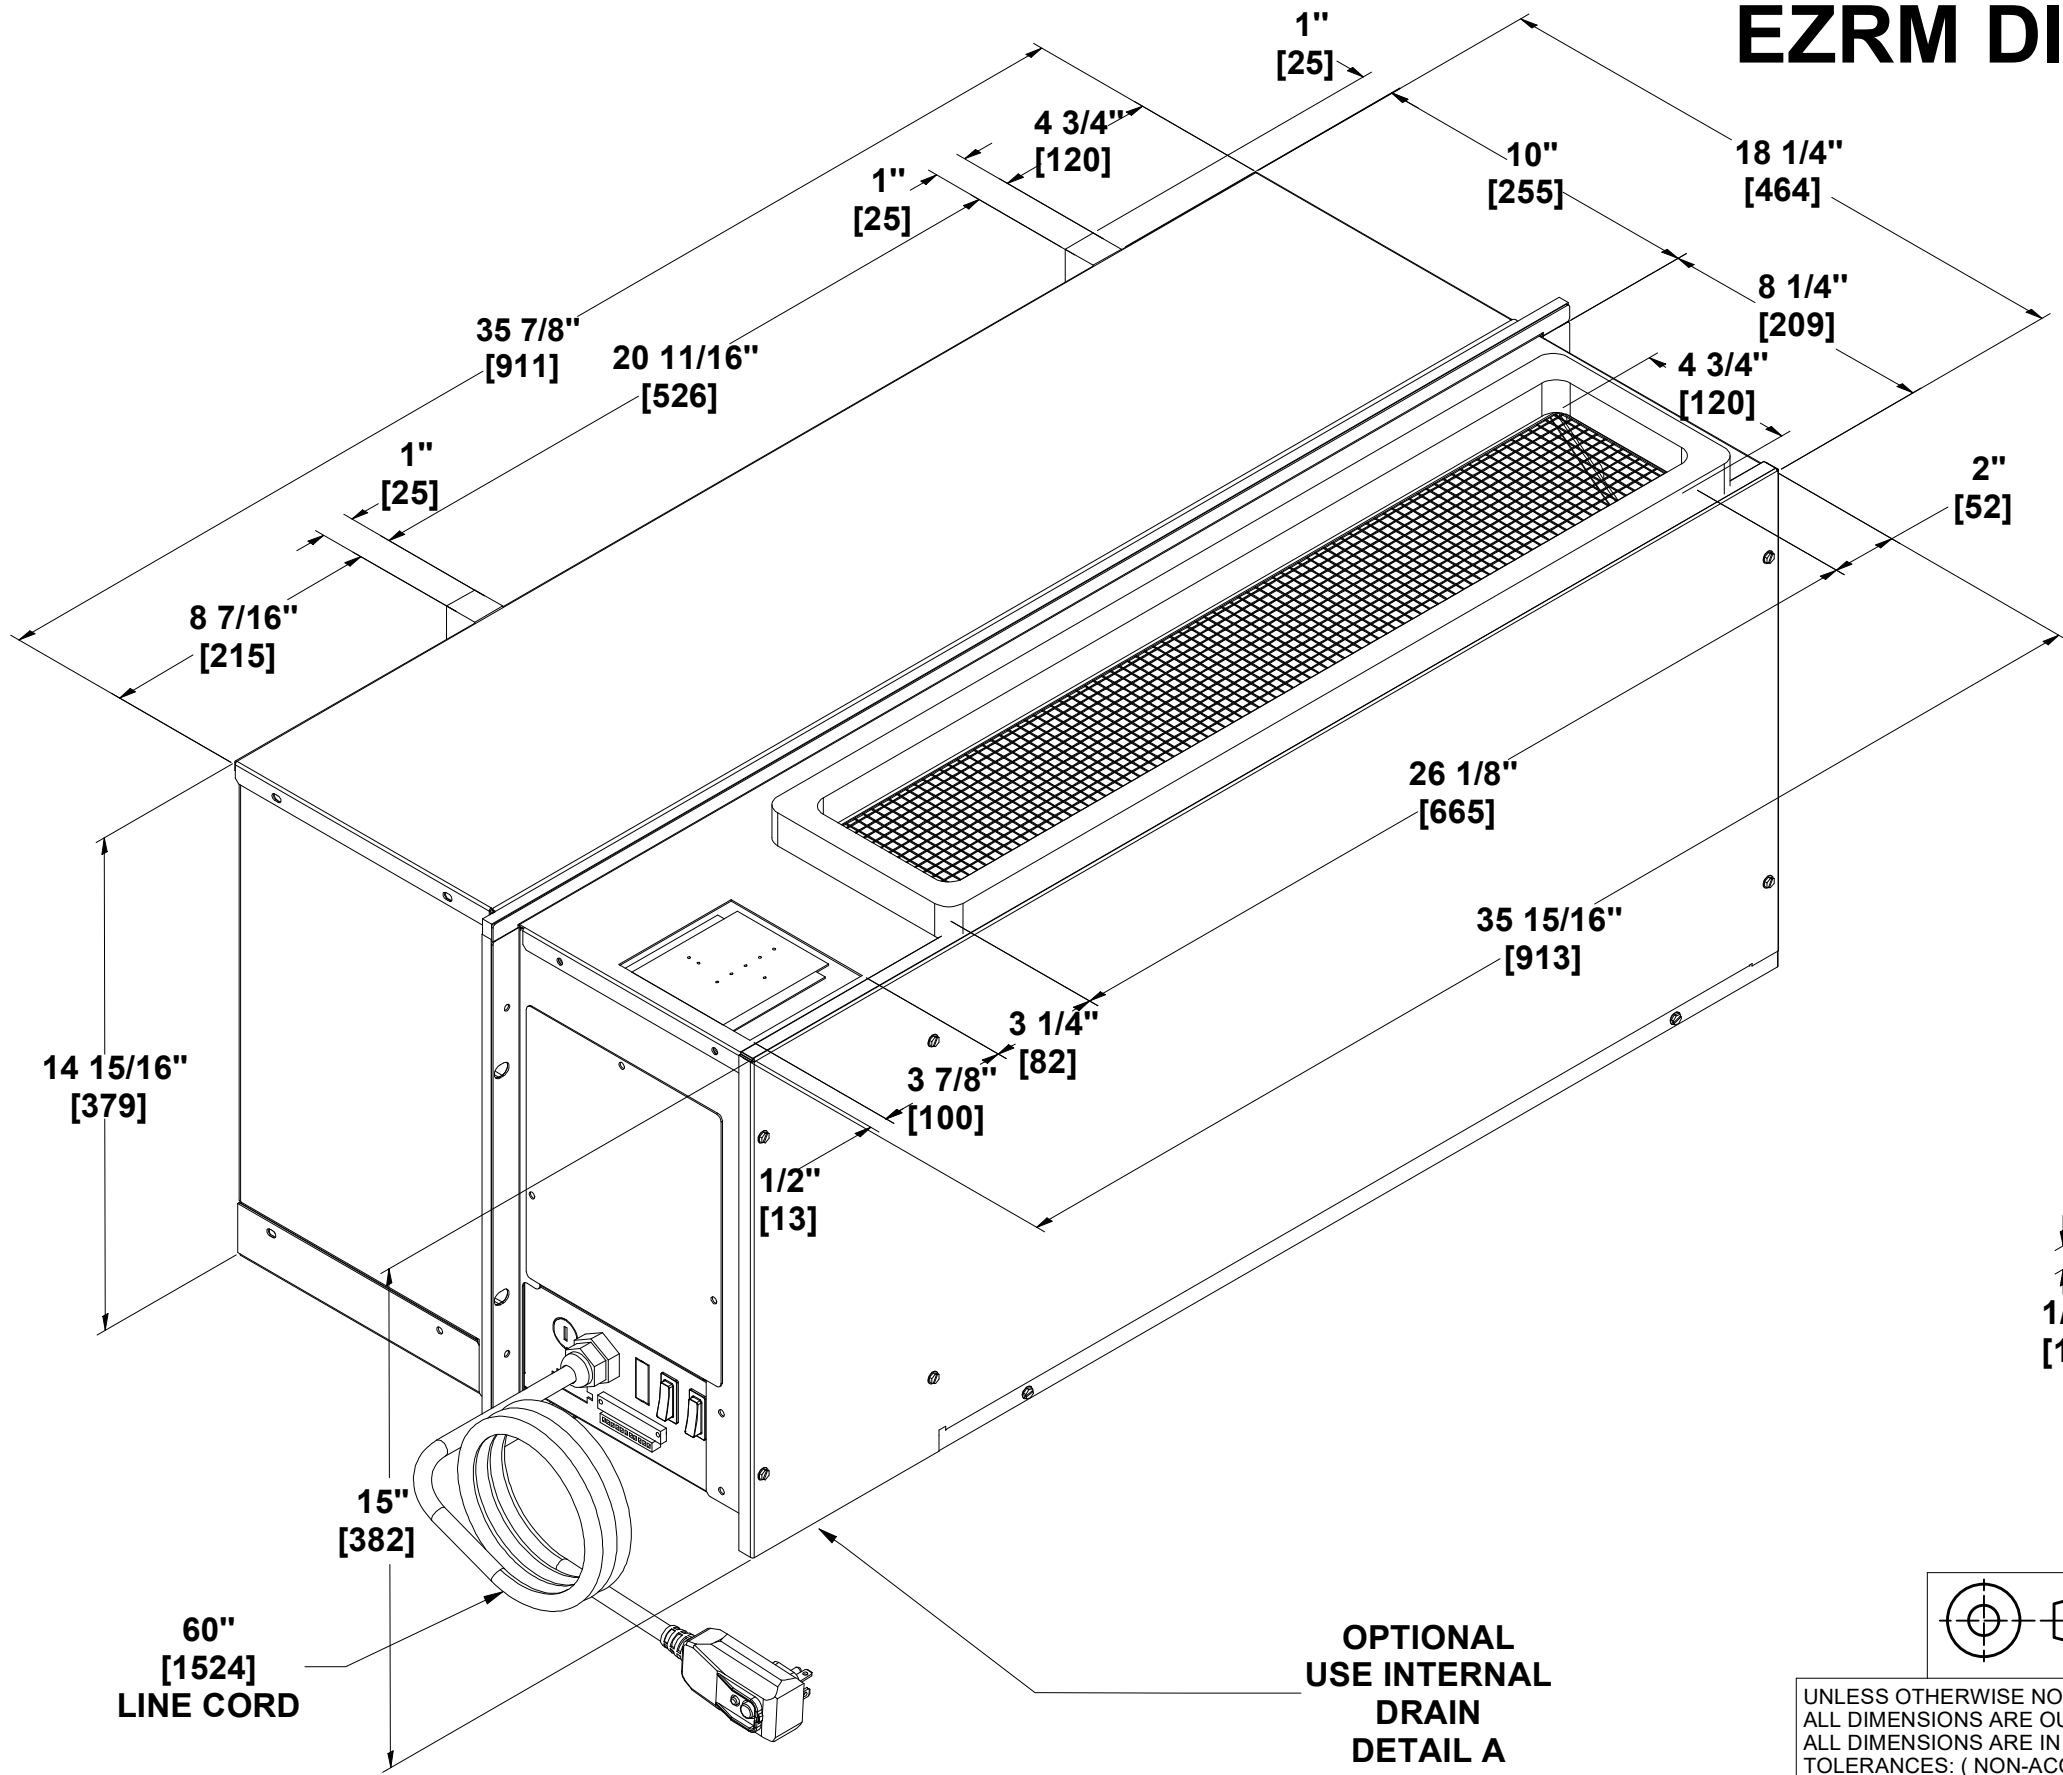

DETAIL A

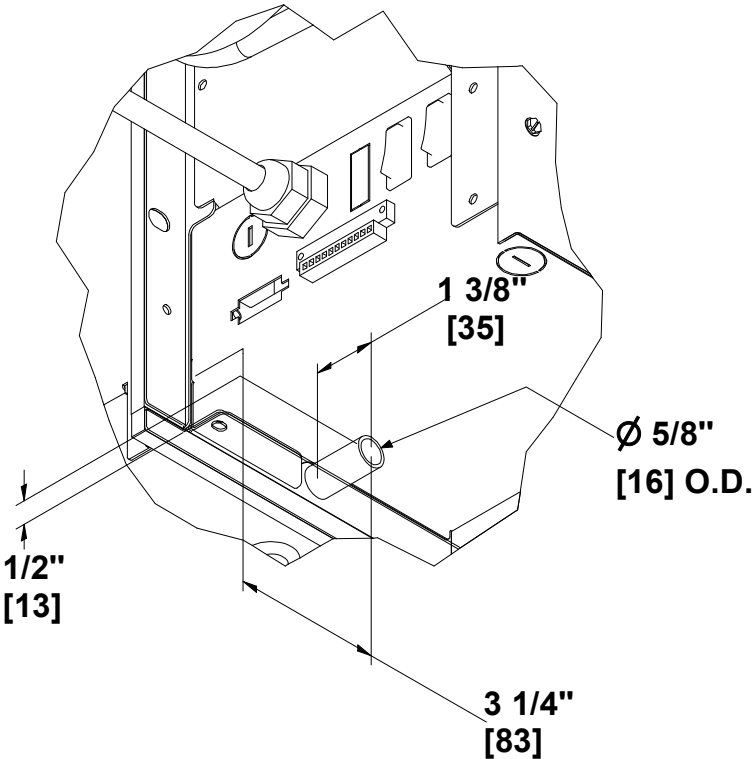

OPTIONAL
USE INTERNAL
DRAIN
DETAIL A

500 Middle Country Road
Saint James, NY 11780
Tel: 631-471-2900
Fax: 631-471-2913

UNLESS OTHERWISE NOTED:
ALL DIMENSIONS ARE OUTSIDE
ALL DIMENSIONS ARE IN INCHES
TOLERANCES: (NON-ACCUM.)
XXX.....± .015
C/C.....± .010
ANGLES.....± 1 Deg

PART NAME: EZRM DIMENSIONAL SHEET		SHEET: 1 OF 1	
MATERIAL: SEE INDIVIDUAL PARTS		REV	
DRW Howie	CHK	APP	SIZE B
DATE 4/3/2023	DATE	DATE	DWG NO: EZRM